


Notes

This drawing is the property of Willmore Iles Architects.
 All work to be carried out in accordance with current building regulations
 Any discrepancies to be reported to the Architect

GIA - 68.35m²

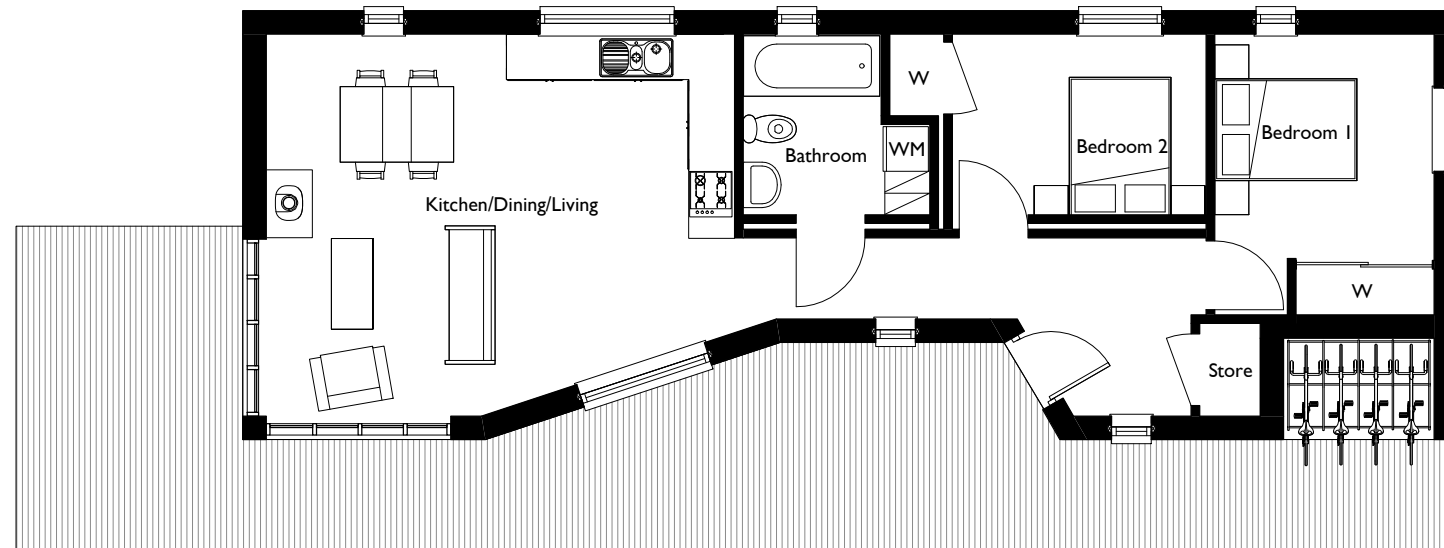

GROUND FLOOR PLAN - GIA = 68.35m

Amendment	Drwn	Chkd	Date	Rev

wia willmore iles architects
 267 Hotwell Road - Hotwells - Bristol - BS8 4SF - Tel: 0117 9450962
 www.willmoreiles.com

Drawing Status
FOR COMMENT

Client
HABITAT FIRST GROUP

Job Title
**VENN QUARRY
 I-SHAPED UNIT**

Drawing Title
PLANS

Scale 1 : 100	Size A3	Drawn RT	Checked RLB	Date 14.12.2018
Job No 0455	Drawing No 0455-SL-IU-SK-GA-201			Rev