


NOTE: THE PLANS AND ELEVATIONS ARE FOR ILLUSTRATIVE PURPOSES ONLY AND SUBJECT TO CONTRACT. ALL DIMENSIONS INDICATED ARE APPROXIMATE AND FOR USABLE SPACES. ANY FURNITURE AND APPLIANCES SHOWN ARE FOR ILLUSTRATIVE PURPOSES ONLY. THE PLANS, ELEVATIONS AND SPECIFICATION MAY BE SUBJECT TO CHANGE WITHOUT PRIOR NOTIFICATION.


- NB:
- Ground floor external decking shown indicatively and may vary depending on specific plot.
 - Unit internals are subject to amendments following a full coordinated design with the structural and services engineers.

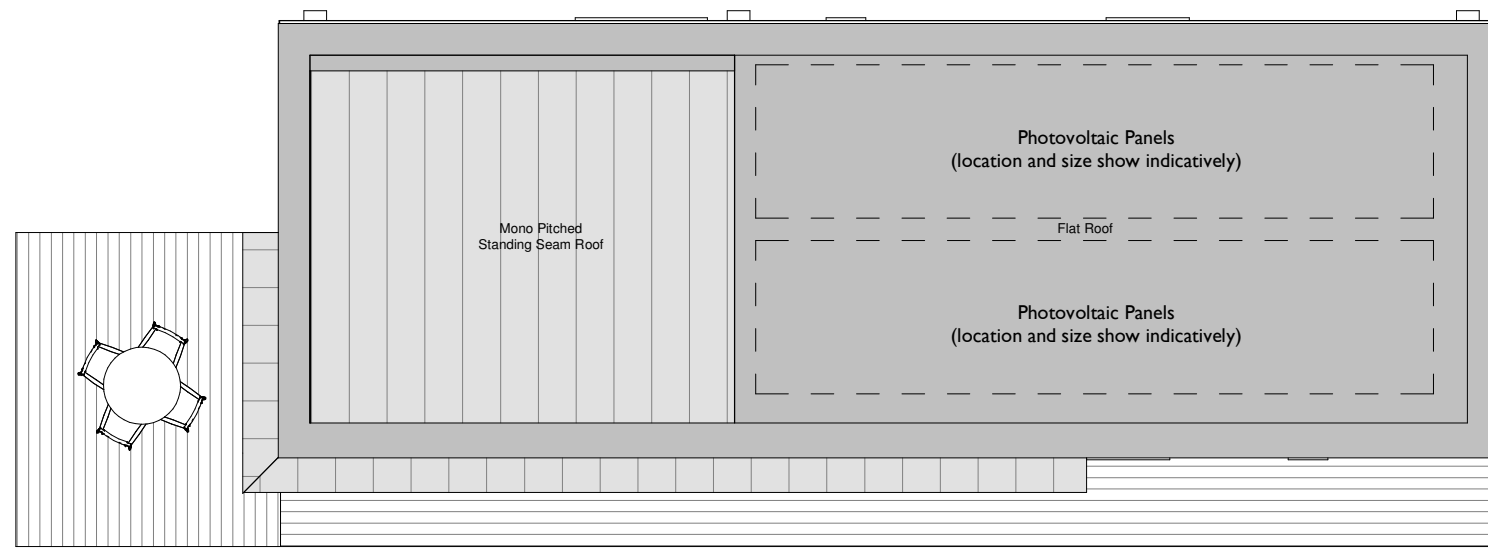

ROOF PLAN

ROOM		m	ft
GRND FLOOR	L/D/K	6.06 x 5.05	19' 11" x 16' 7"
	Bathroom	1.80 x 2.58	5' 11" x 8' 6"
	Bedroom 1	2.90 x 4.31	9' 6" x 14' 2"
	Bedroom 2	3.36 x 2.58	11' 0" x 8' 6"
	Store	3.14 x 1.23	10' 4" x 4' 0"

GIA	INTERNAL		EXTERNAL	
	m ²	ft ²	m ²	ft ²
Ground Floor	73.9	796	37.8	407.8
TOTAL	73.9	796	37.8	407.8

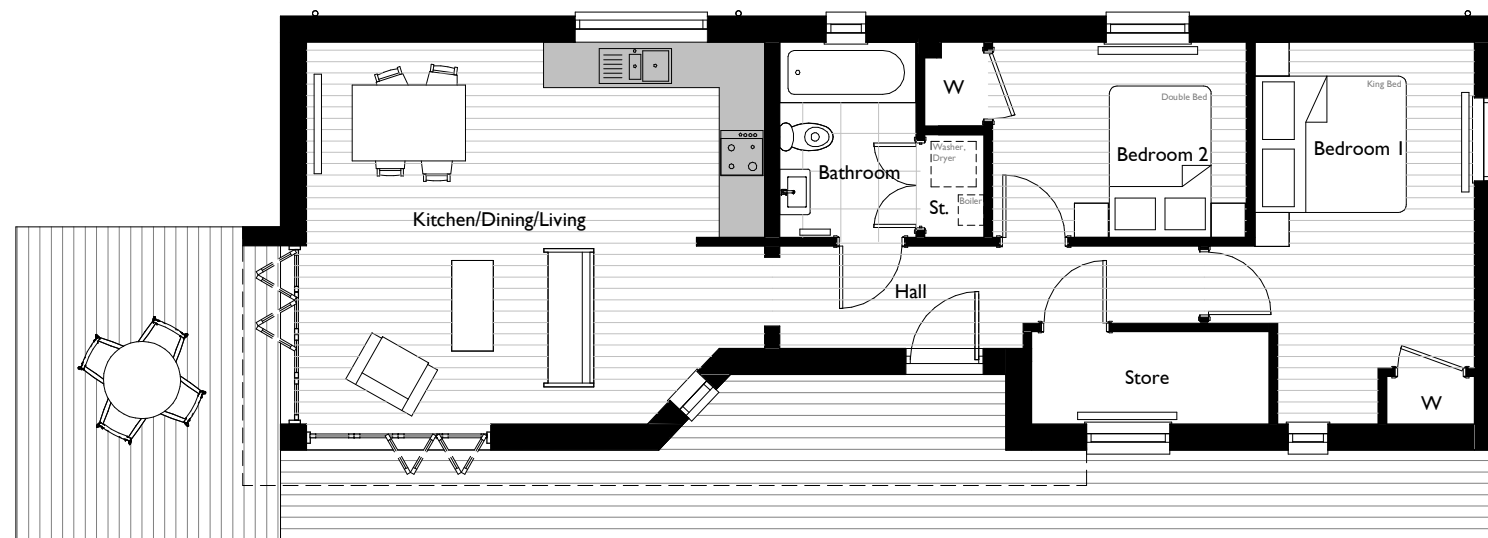

GROUND FLOOR PLAN

Extended kitchen wall	OB	RLB	27.11.23	D
Door frame to kitchen added in.	OB	RLB	27.11.23	C
Sliding door removed from kitchen.	OB	RLB	22.11.23	B
Final Issue	OB	RLB	21.11.23	A
Amendment	Drwn	Chkd	Date	Rev



HABITAT FIRST

Job Title	HABITAT FIRST GROUP		
Drawing Title	THE RETREAT - 2 BED OPTION B SALES PLANS		
Scale	Size	Date	
1 : 100	A3	15.11.2023	