




NOTE: THE PLANS AND ELEVATIONS ARE FOR ILLUSTRATIVE PURPOSES ONLY AND SUBJECT TO CONTRACT. ALL DIMENSIONS INDICATED ARE APPROXIMATE AND FOR USABLE SPACES. ANY FURNITURE AND APPLIANCES SHOWN ARE FOR ILLUSTRATIVE PURPOSES ONLY. THE PLANS, ELEVATIONS AND SPECIFICATION MAY BE SUBJECT TO CHANGE WITHOUT PRIOR NOTIFICATION.

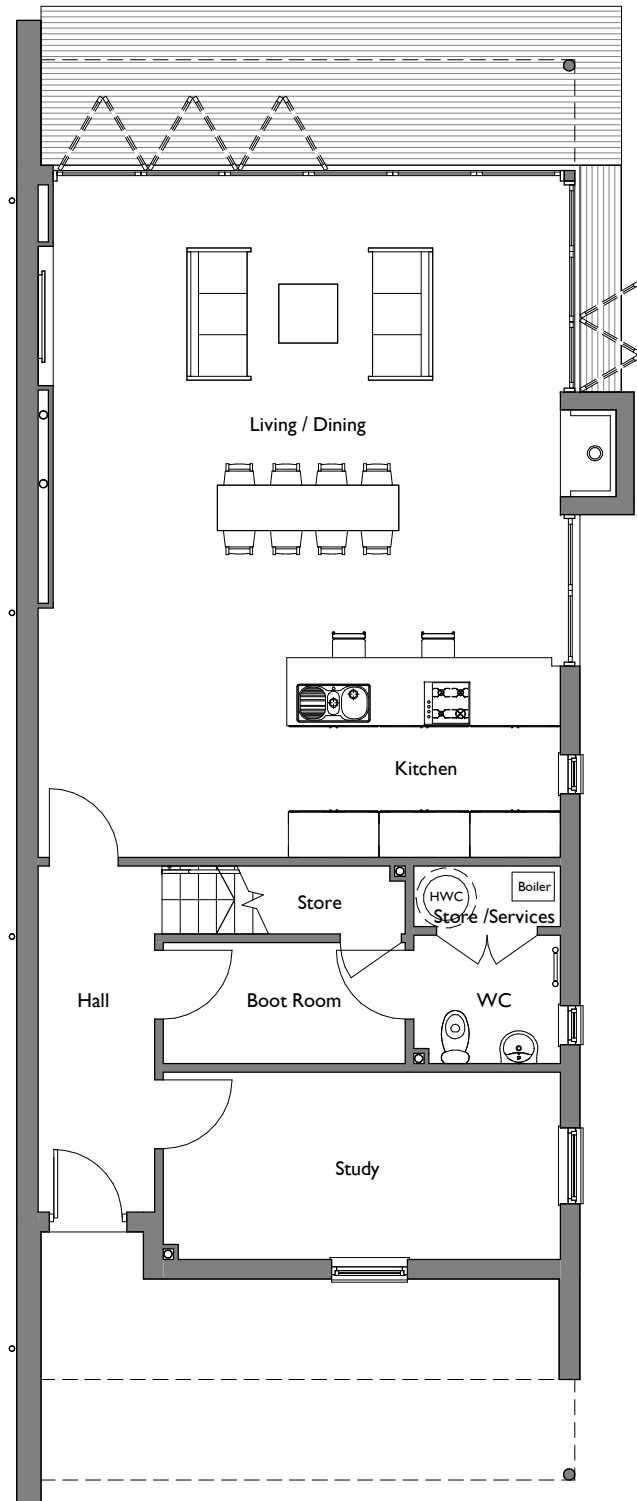

GROUND FLOOR PLAN

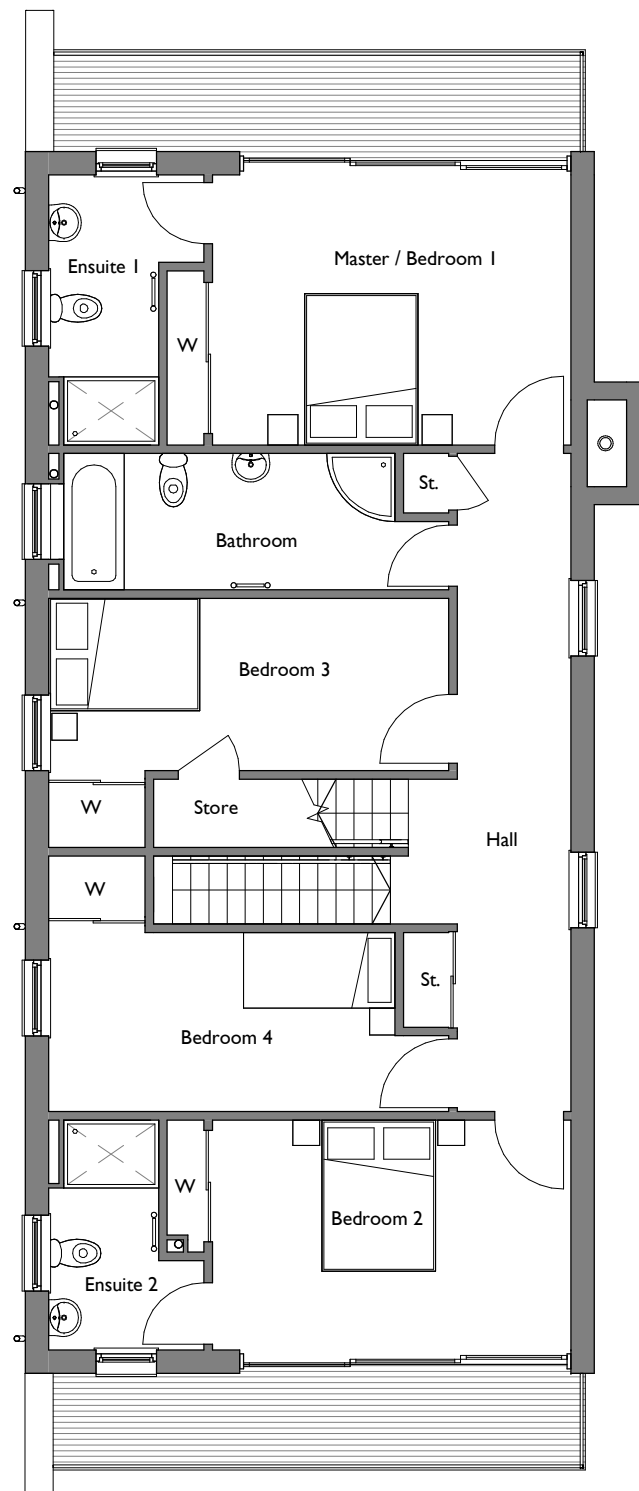

FIRST FLOOR PLAN

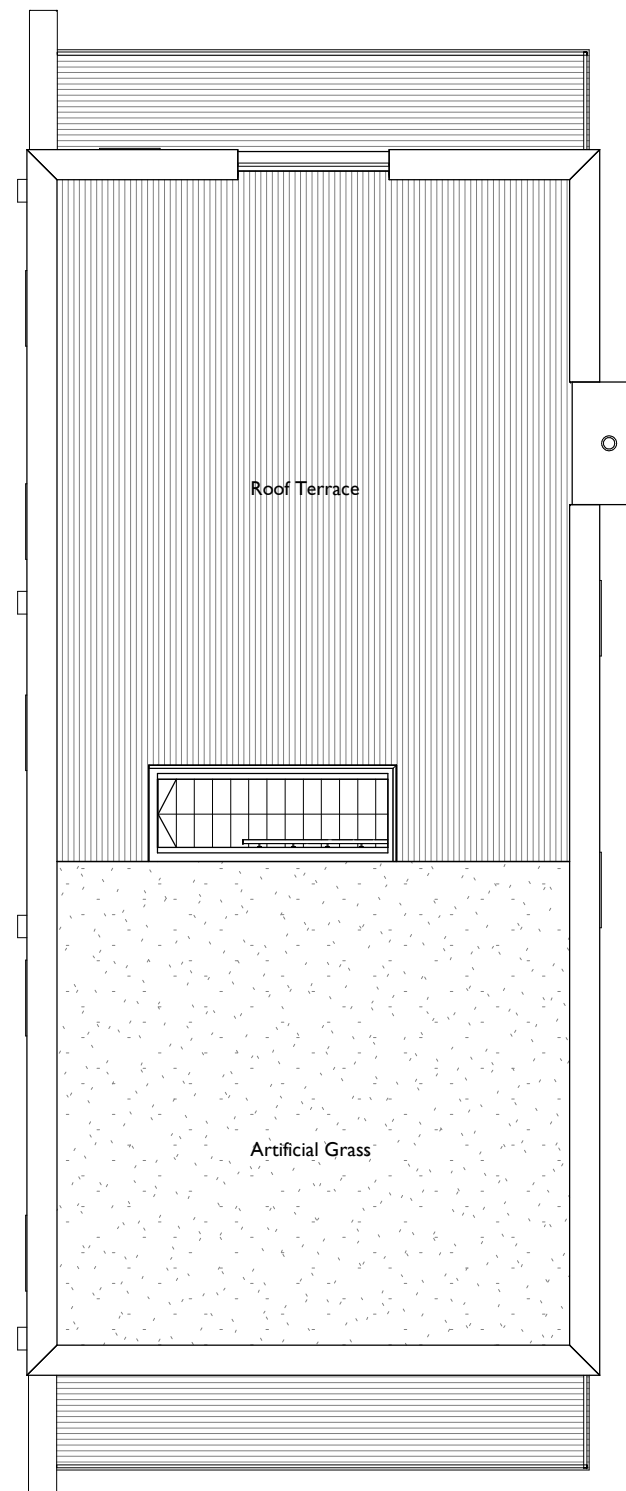

ROOF PLAN

Ground floor external decking may vary depending on plot



HABITAT FIRST

Job Title	SALES DRAWINGS	
Drawing Title	WATERGARDEN XL SALES PLANS	
Scale	Size	Date
1 : 100	A3	