


NOTE: THE PLANS AND ELEVATIONS ARE FOR ILLUSTRATIVE PURPOSES ONLY AND SUBJECT TO CONTRACT. ALL DIMENSIONS INDICATED ARE APPROXIMATE AND FOR USABLE SPACES. ANY FURNITURE AND APPLIANCES SHOWN ARE FOR ILLUSTRATIVE PURPOSES ONLY. THE PLANS, ELEVATIONS AND SPECIFICATION MAY BE SUBJECT TO CHANGE WITHOUT PRIOR NOTIFICATION.

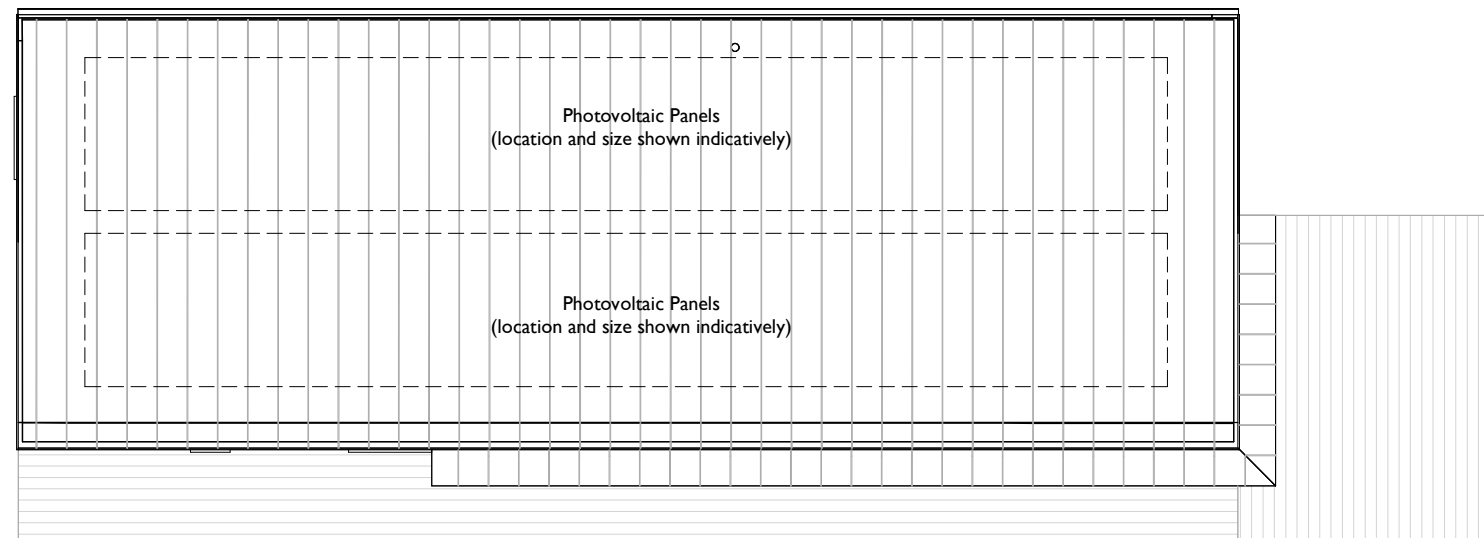


ROOM	m	ft
K/D/L	6.00 x 5.05	19' 8" x 16' 7"
Bathroom	1.80 x 2.58	5' 11" x 8' 6"
Bedroom 1	2.90 x 3.00	9' 6" x 9' 10"
En-suite 1	2.60 x 1.06	8' 6" x 3' 6"
Bedroom 2	3.36 x 2.58	11' 0" x 8' 6"
Bunkroom/Store	3.14 x 1.23	10' 4" x 4' 0"

GIA	INTERNAL		EXTERNAL	
	m ²	ft ²	m ²	ft ²
Ground Floor	73.4	790.5	38.3	412.4
TOTAL	73.4	790.5	38.3	412.4

Ground floor external decking may vary depending on plot

ROOF PLAN

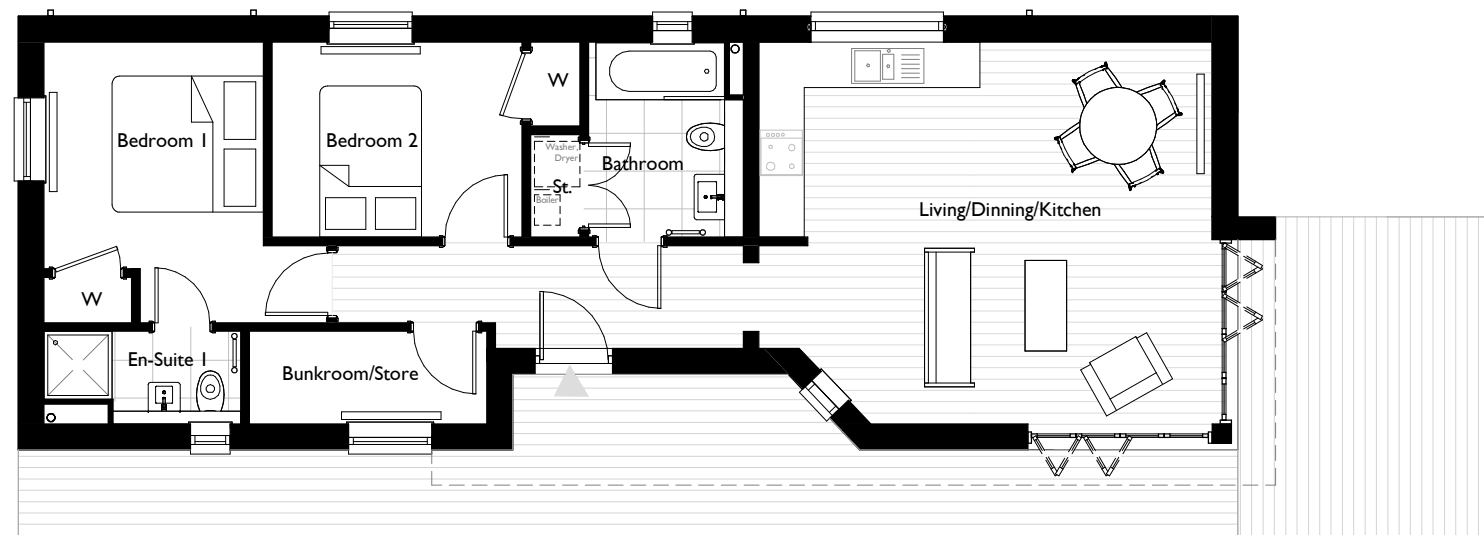

GROUND FLOOR PLAN



HABITAT FIRST

Job Title	THE RETREAT	
Drawing Title	2 BED SALES PLANS	
Scale	Size	Date
1 : 100	A3	11.06.2024