




NOTE: THE PLANS AND ELEVATIONS ARE FOR ILLUSTRATIVE PURPOSES ONLY AND SUBJECT TO CONTRACT. ALL DIMENSIONS INDICATED ARE APPROXIMATE AND FOR USABLE SPACES. ANY FURNITURE AND APPLIANCES SHOWN ARE FOR ILLUSTRATIVE PURPOSES ONLY. THE PLANS, ELEVATIONS AND SPECIFICATION MAY BE SUBJECT TO CHANGE WITHOUT PRIOR NOTIFICATION.

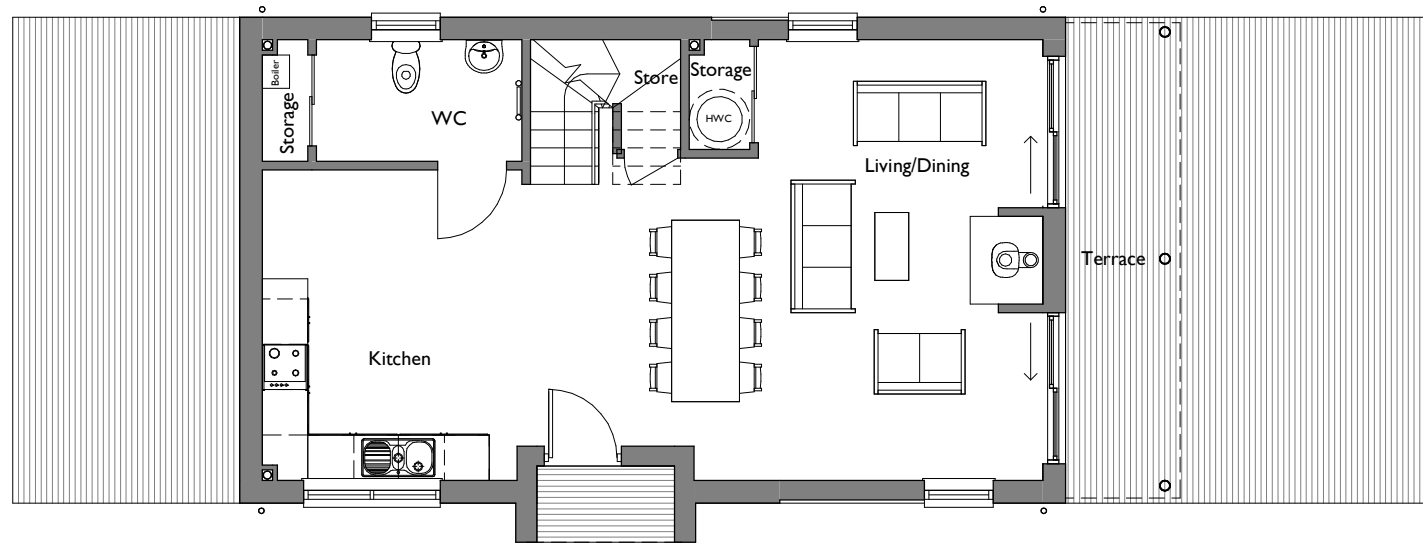

GROUND FLOOR PLAN

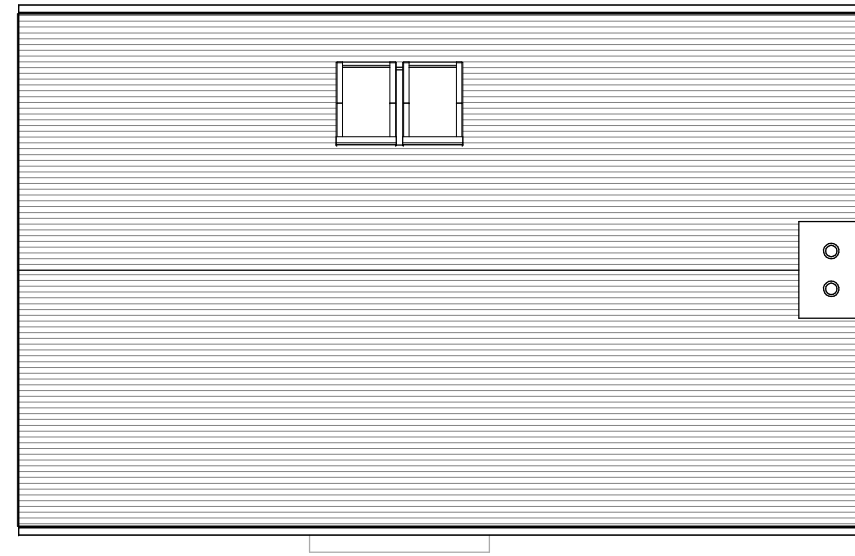

ROOF PLAN

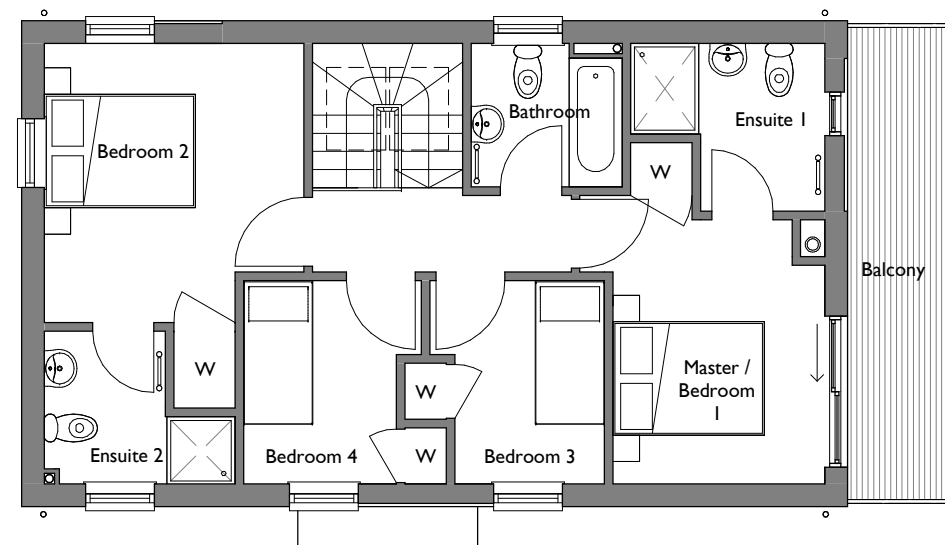

FIRST FLOOR PLAN



HABITAT FIRST

Job Title		
SALES DRAWINGS		
Drawing Title		
4 BED SUMMER HOUSE V5 SALES PLANS		
Scale	Size	Date
1 : 100	A3	24.07.2023