



NOTE: THE PLANS AND ELEVATIONS ARE FOR ILLUSTRATIVE PURPOSES ONLY AND ARE SUBJECT TO CONTRACT. ALL DIMENSIONS INDICATED ARE APPROXIMATE AND FOR USEABLE SPACES. ANY FURNITURE AND APPLIANCES SHOWN ARE FOR ILLUSTRATIVE PURPOSES ONLY. THE PLANS, ELEVATIONS AND SPECIFICATION MAY BE SUBJECT TO CHANGE WITHOUT PRIOR NOTIFICATION.


This type can also be constructed with either a stone finish at an additional cost.

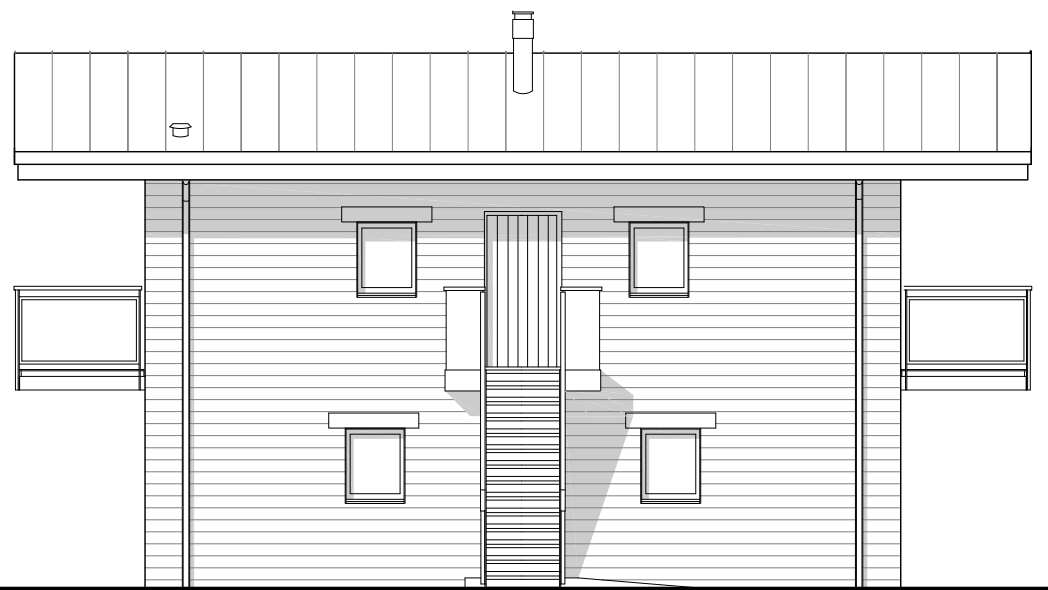


ELEVATION A

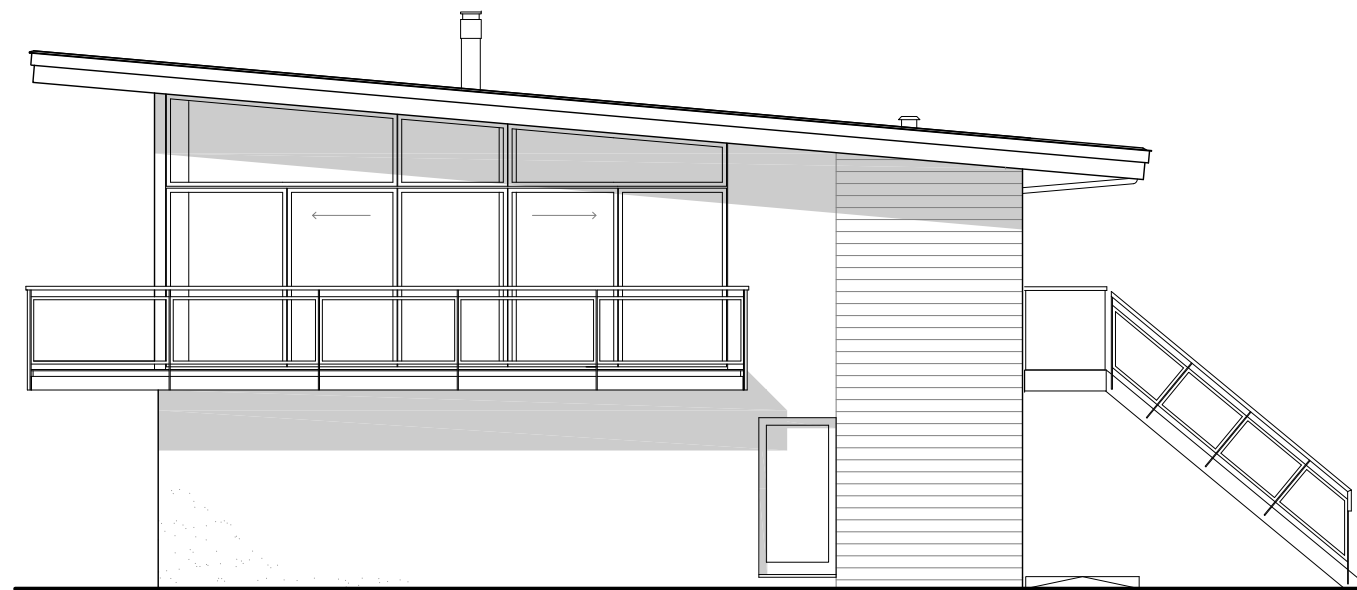

ELEVATION B

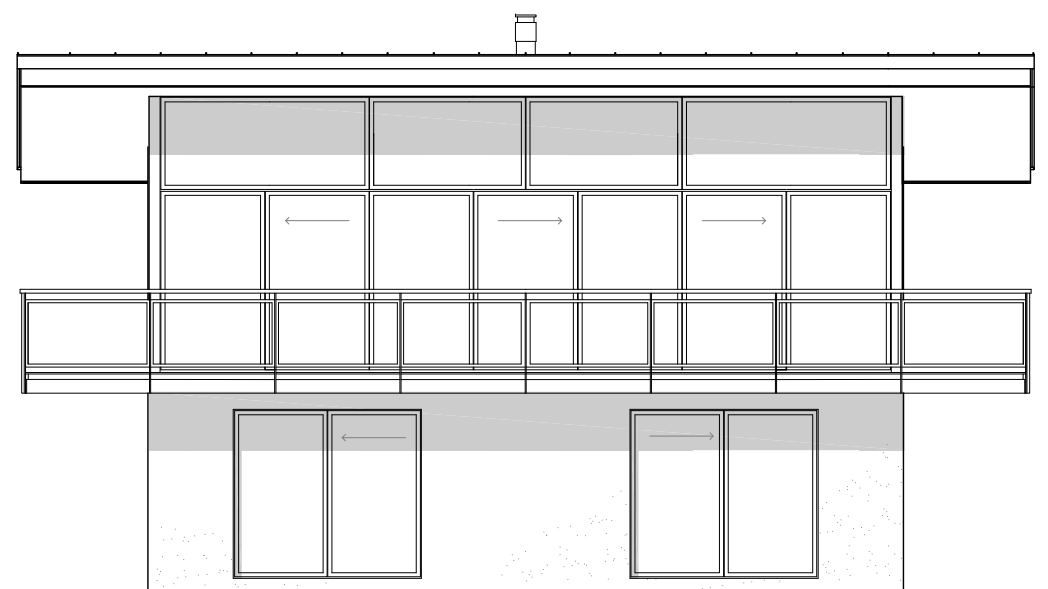

ELEVATION C

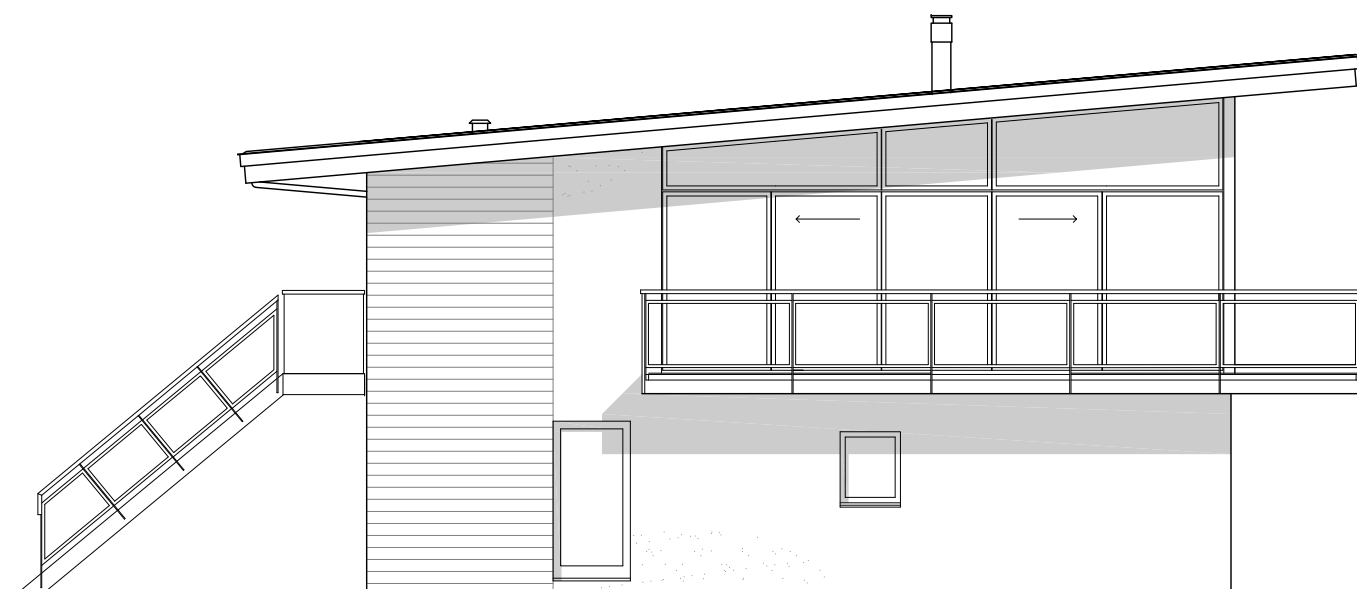

ELEVATION D




HABITAT FIRST


| | | |
|---------------|------------------------------|------------|
| Job Title | SALES DRAWINGS | |
| Drawing Title | THE HIDE SALES ELEVATIONS | |
| Scale | Size | Date |
| 1:100 | A3 | 27.09.2016 |

Drawing prepared by Willmore Iles Architects QMF41 Issue 01 08.01.15


NOTE: THE PLANS AND ELEVATIONS ARE FOR ILLUSTRATIVE PURPOSES ONLY AND ARE SUBJECT TO CONTRACT. ALL DIMENSIONS INDICATED ARE APPROXIMATE AND FOR USEABLE SPACES. ANY FURNITURE AND APPLIANCES SHOWN ARE FOR ILLUSTRATIVE PURPOSES ONLY. THE PLANS ELEVATIONS AND SPECIFICATION MAY BE SUBJECT TO CHANGE WITHOUT PRIOR NOTIFICATION.

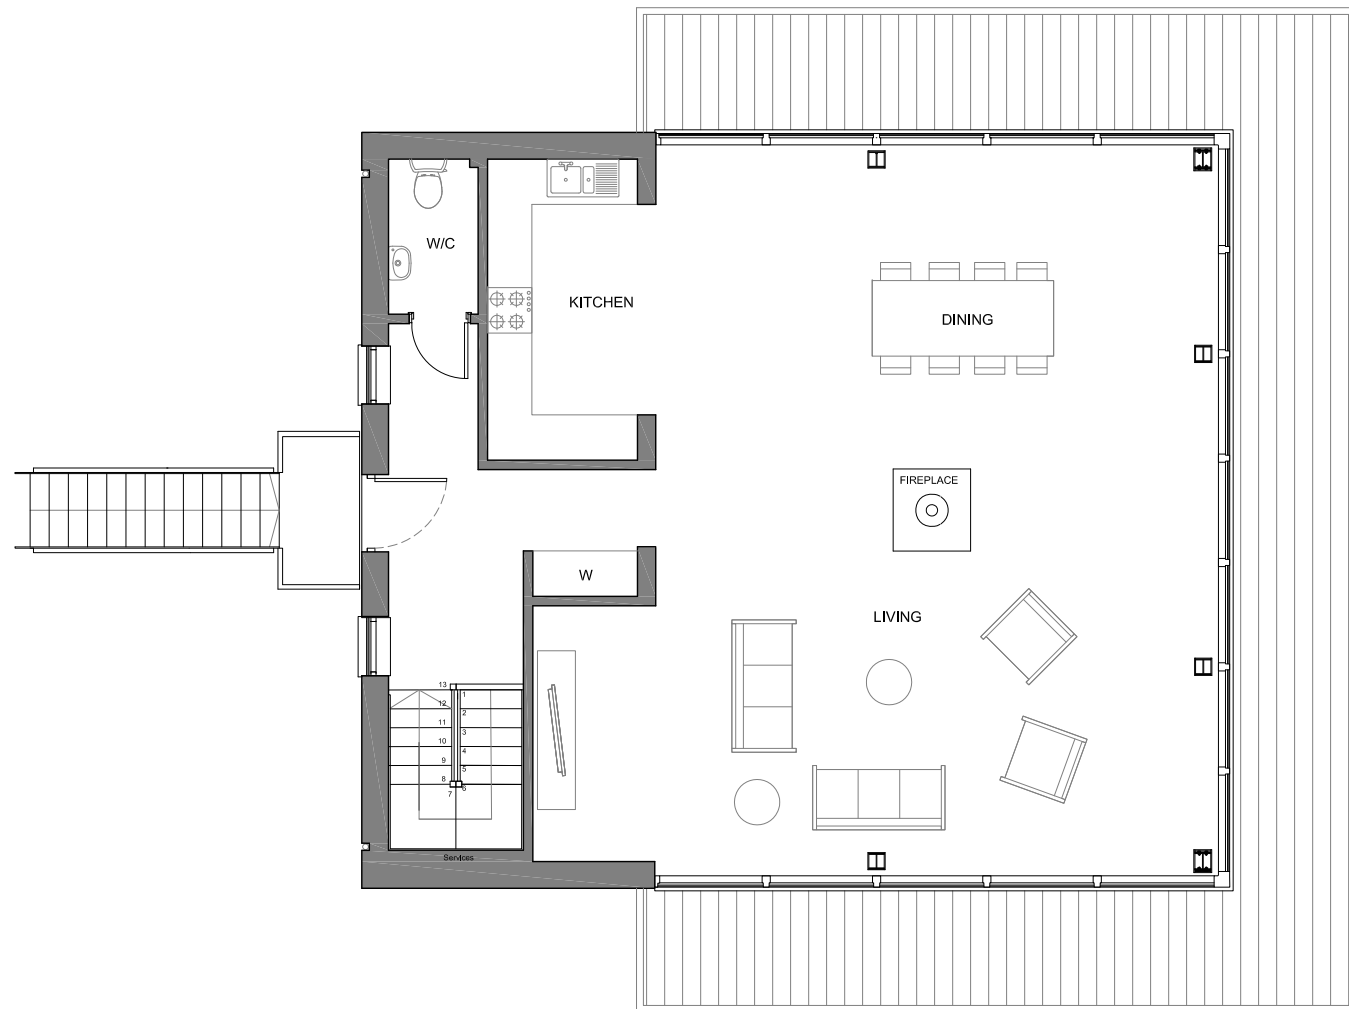

FIRST FLOOR PLAN 1:100

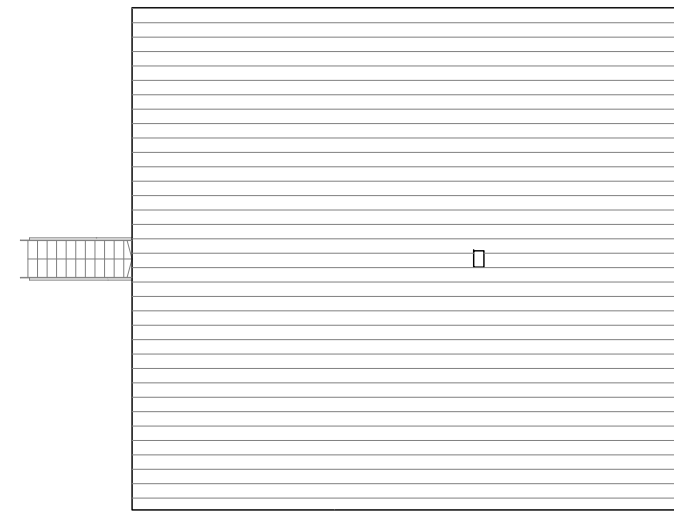

ROOF PLAN 1:200

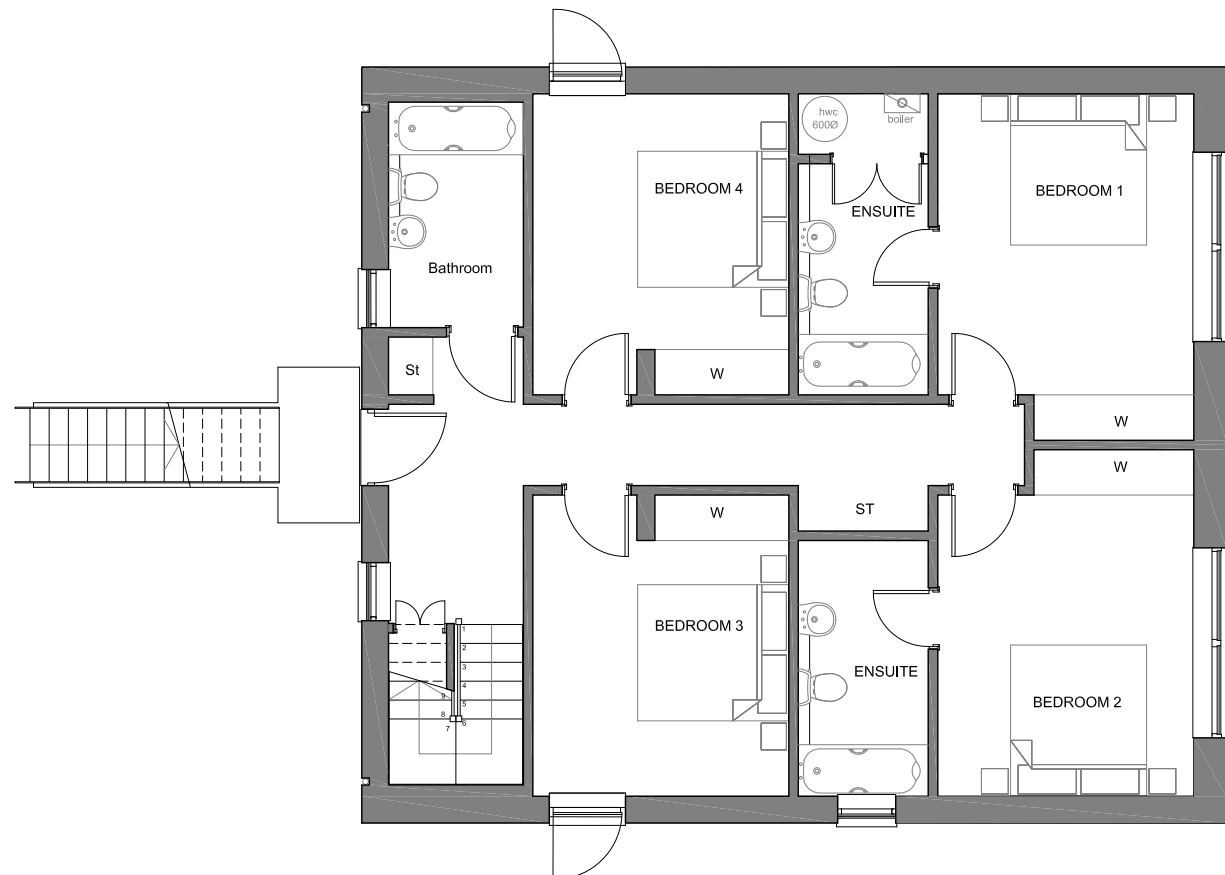

GROUND FLOOR PLAN 1:100

| ROOM | | m | ft |
|-------------|---------------|-------------|---------------|
| GRND.FLOOR | Bedroom 1 | 3.39 x 3.98 | 11'1" x 13'1" |
| | Ensuite 1 | 1.72 x 3.06 | 5'8" x 10'0" |
| | Bedroom 2 | 3.39 x 3.98 | 11'1" x 13'1" |
| | Ensuite 2 | 1.72 x 3.38 | 5'8" x 11'1" |
| | Bathroom | 1.76 x 2.98 | 5'9" x 9'9" |
| | Bedroom 3 | 3.39 x 3.98 | 11'1" x 13'1" |
| | Bedroom 4 | 3.38 x 3.39 | 11'1" x 11'1" |
| FIRST FLOOR | WC | 2.05 x 1.19 | 6'9" x 3'11" |
| | Kitchen | 3.98 x 1.99 | 13'1" x 6'6" |
| | Living/Dining | 9.67 x 7.44 | 31'9" x 24'5" |

| GIA | INTERNAL AREA | | EXTERNAL AREA | |
|---------------------|----------------|-----------------|----------------|-----------------|
| | m ² | ft ² | m ² | ft ² |
| Ground Floor | 104.52 | 1125.04 | 00.00 | 00.00 |
| 1st Floor | 104.52 | 1125.04 | 46.90 | 504.83 |
| TOTAL | 209.04 | 2250.1 | 46.90 | 504.83 |



HABITAT FIRST

| | | |
|----------------------|-------------------------|--------------------|
| Job Title | SALES DRAWINGS | |
| Drawing Title | THE HIDE SALES PLANS | |
| Scale 1:100/1:200 | Size A3 | Date 27.09.2016 |